

**MAC**

09.09.2025


# Elevation Design

GA Drawings

Proposed Elevations

Existing Elevations

Material Palette

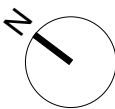

0 0.5 1.0 2.0 3.0 4.0 5.0m

1:100 @ A3

Notes: -

Rev: -

Issue -

Date: **August 2025**


Project: **Marpitts Community Hub,  
Marpitts Lane,  
Shaftesbury, SP7 8LG**

Title: **Proposed Ground Floor Plan**

Drawn: **FO** Checked: **CA**

Scale: **1:100 at A3**


Drawing: **1309-P-110**

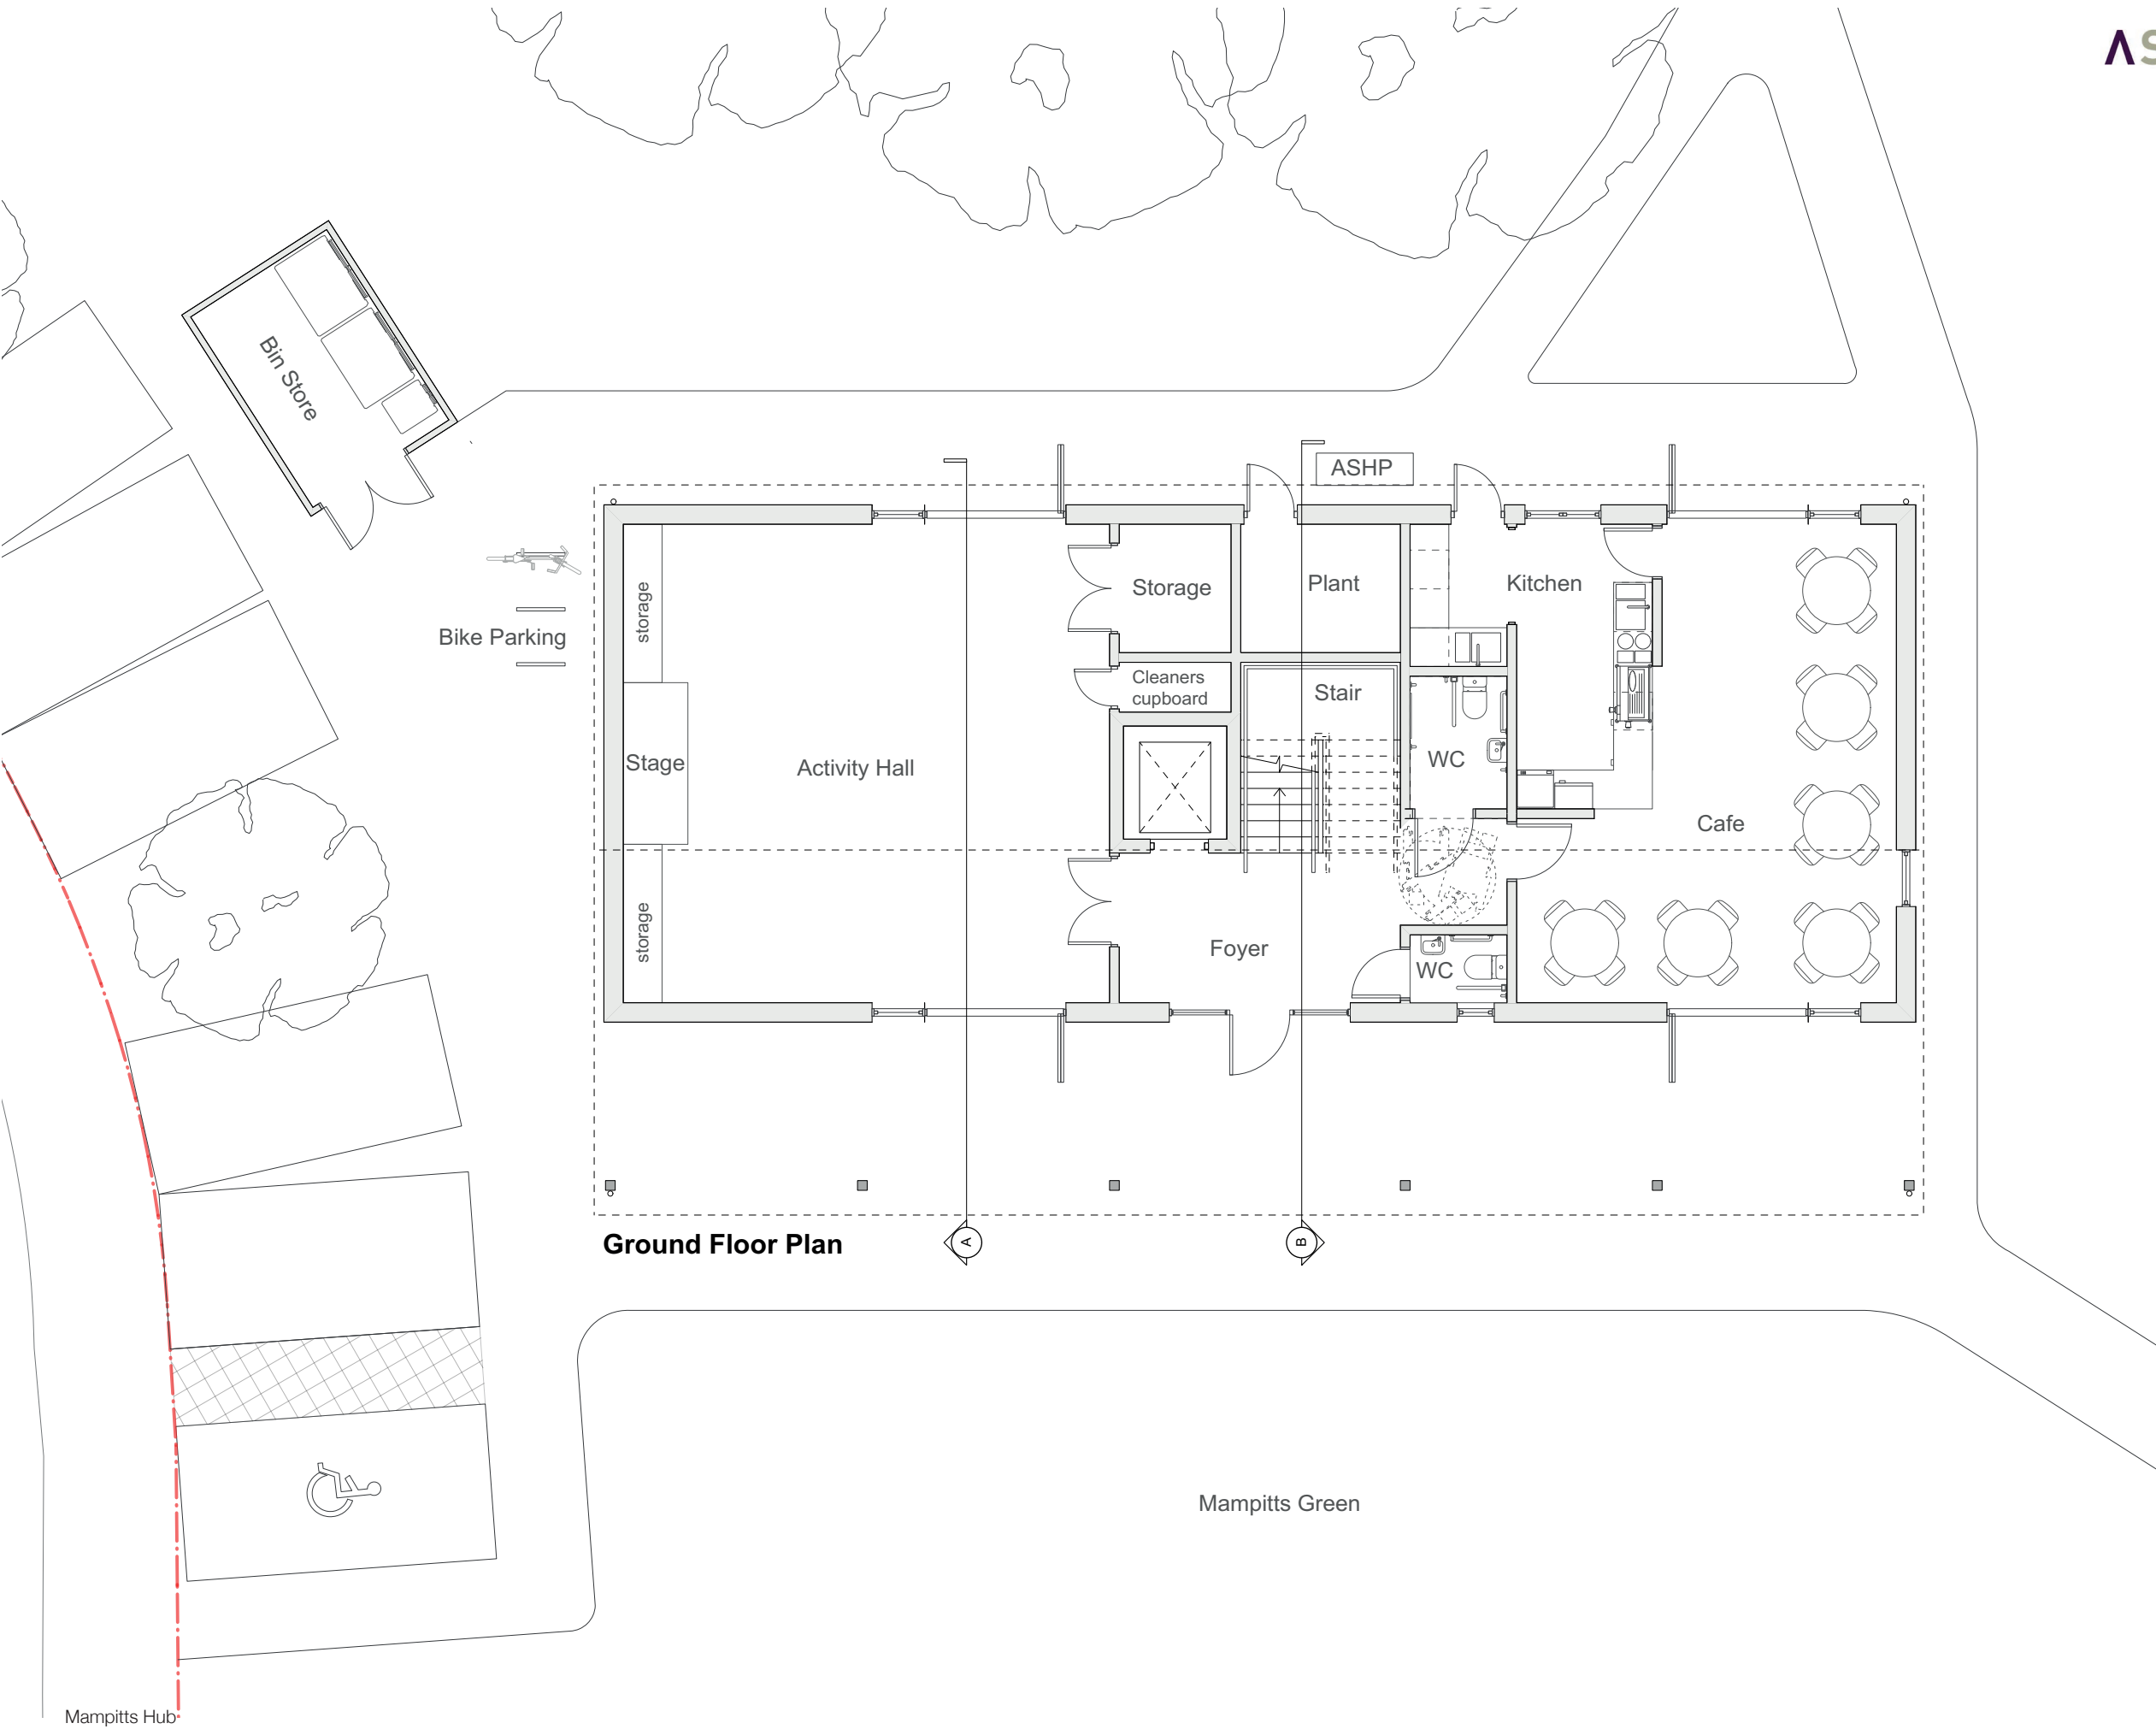

Ground Floor Plan

Marpitts Green


Marpitts Hub

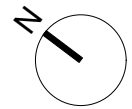

0 0.5 1.0 2.0 3.0 4.0 5.0m

1:100 @ A3

Notes: -

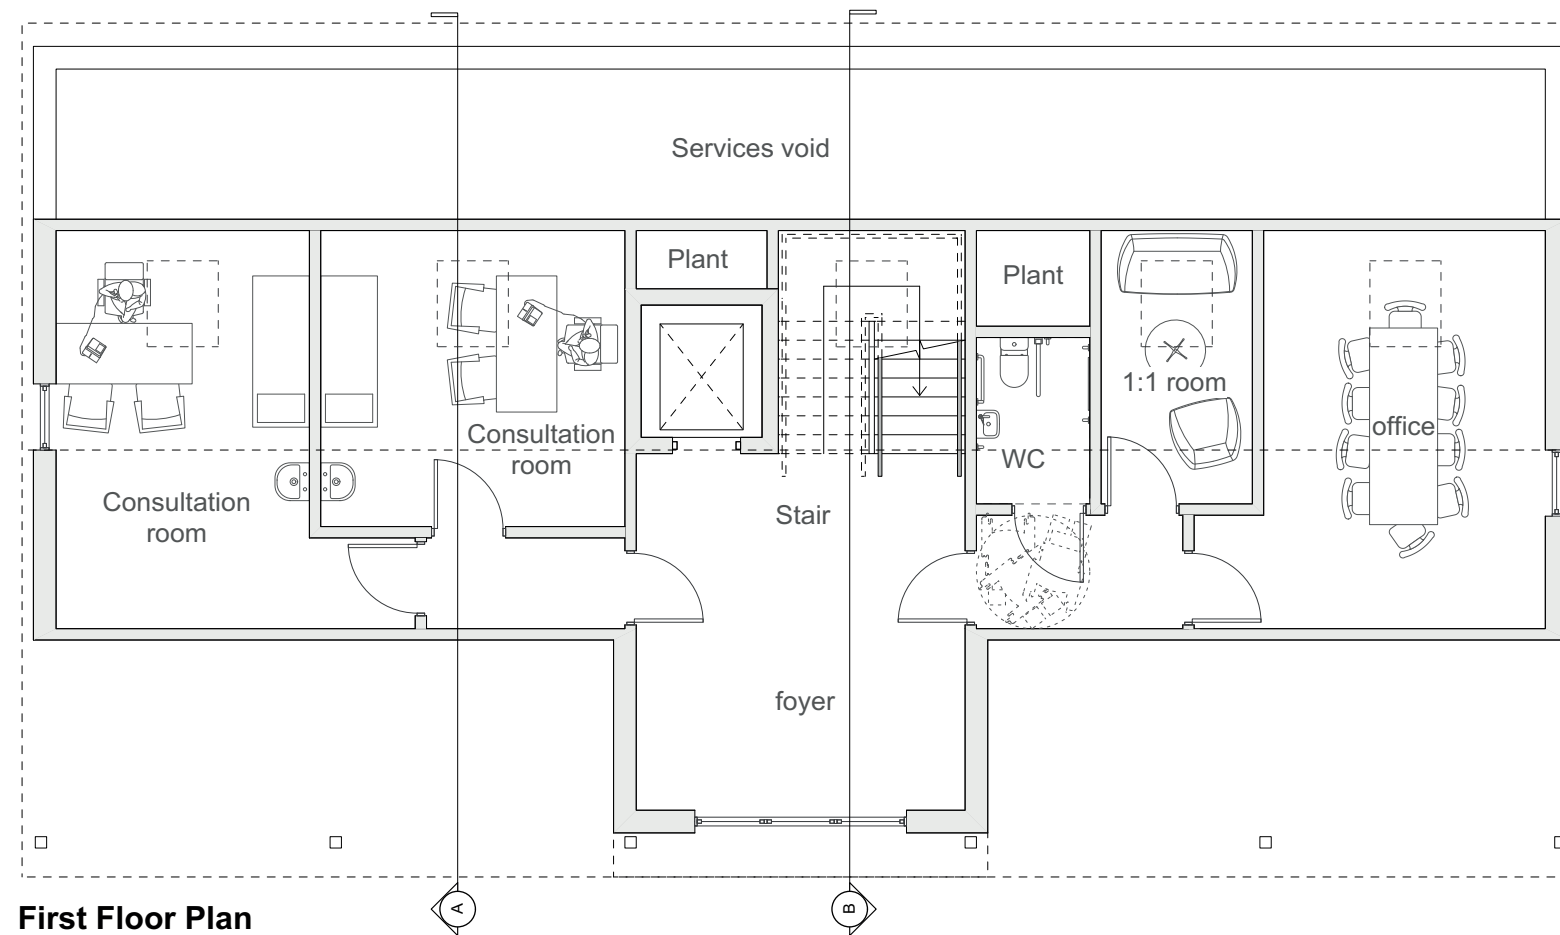

**First Floor Plan**

Rev: -

Issue -

Date: **August 2025**


Project: **Mampitts Community Hub,  
Mampitts Lane,  
Shaftesbury, SP7 8LG**

Title: **Proposed First Floor Plan**

Drawn: **FO** Checked: **CA**

Scale: **1:100 at A3**

Drawing: **1309-P-110**

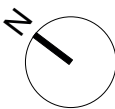

0 0.5 1.0 2.0 3.0 4.0 5.0m

1:100 @ A3

Notes: -

Rev:

Issue -

Date: **August 2025**


Project: **Mampitts Community Hub,  
Mampitts Lane,  
Shaftesbury, SP7 8LG**

Title: **Proposed Roof Plan**

Drawn: **FO** Checked: **CA**

Scale: **1:100 at A3**

Drawing: **1309-P-110**

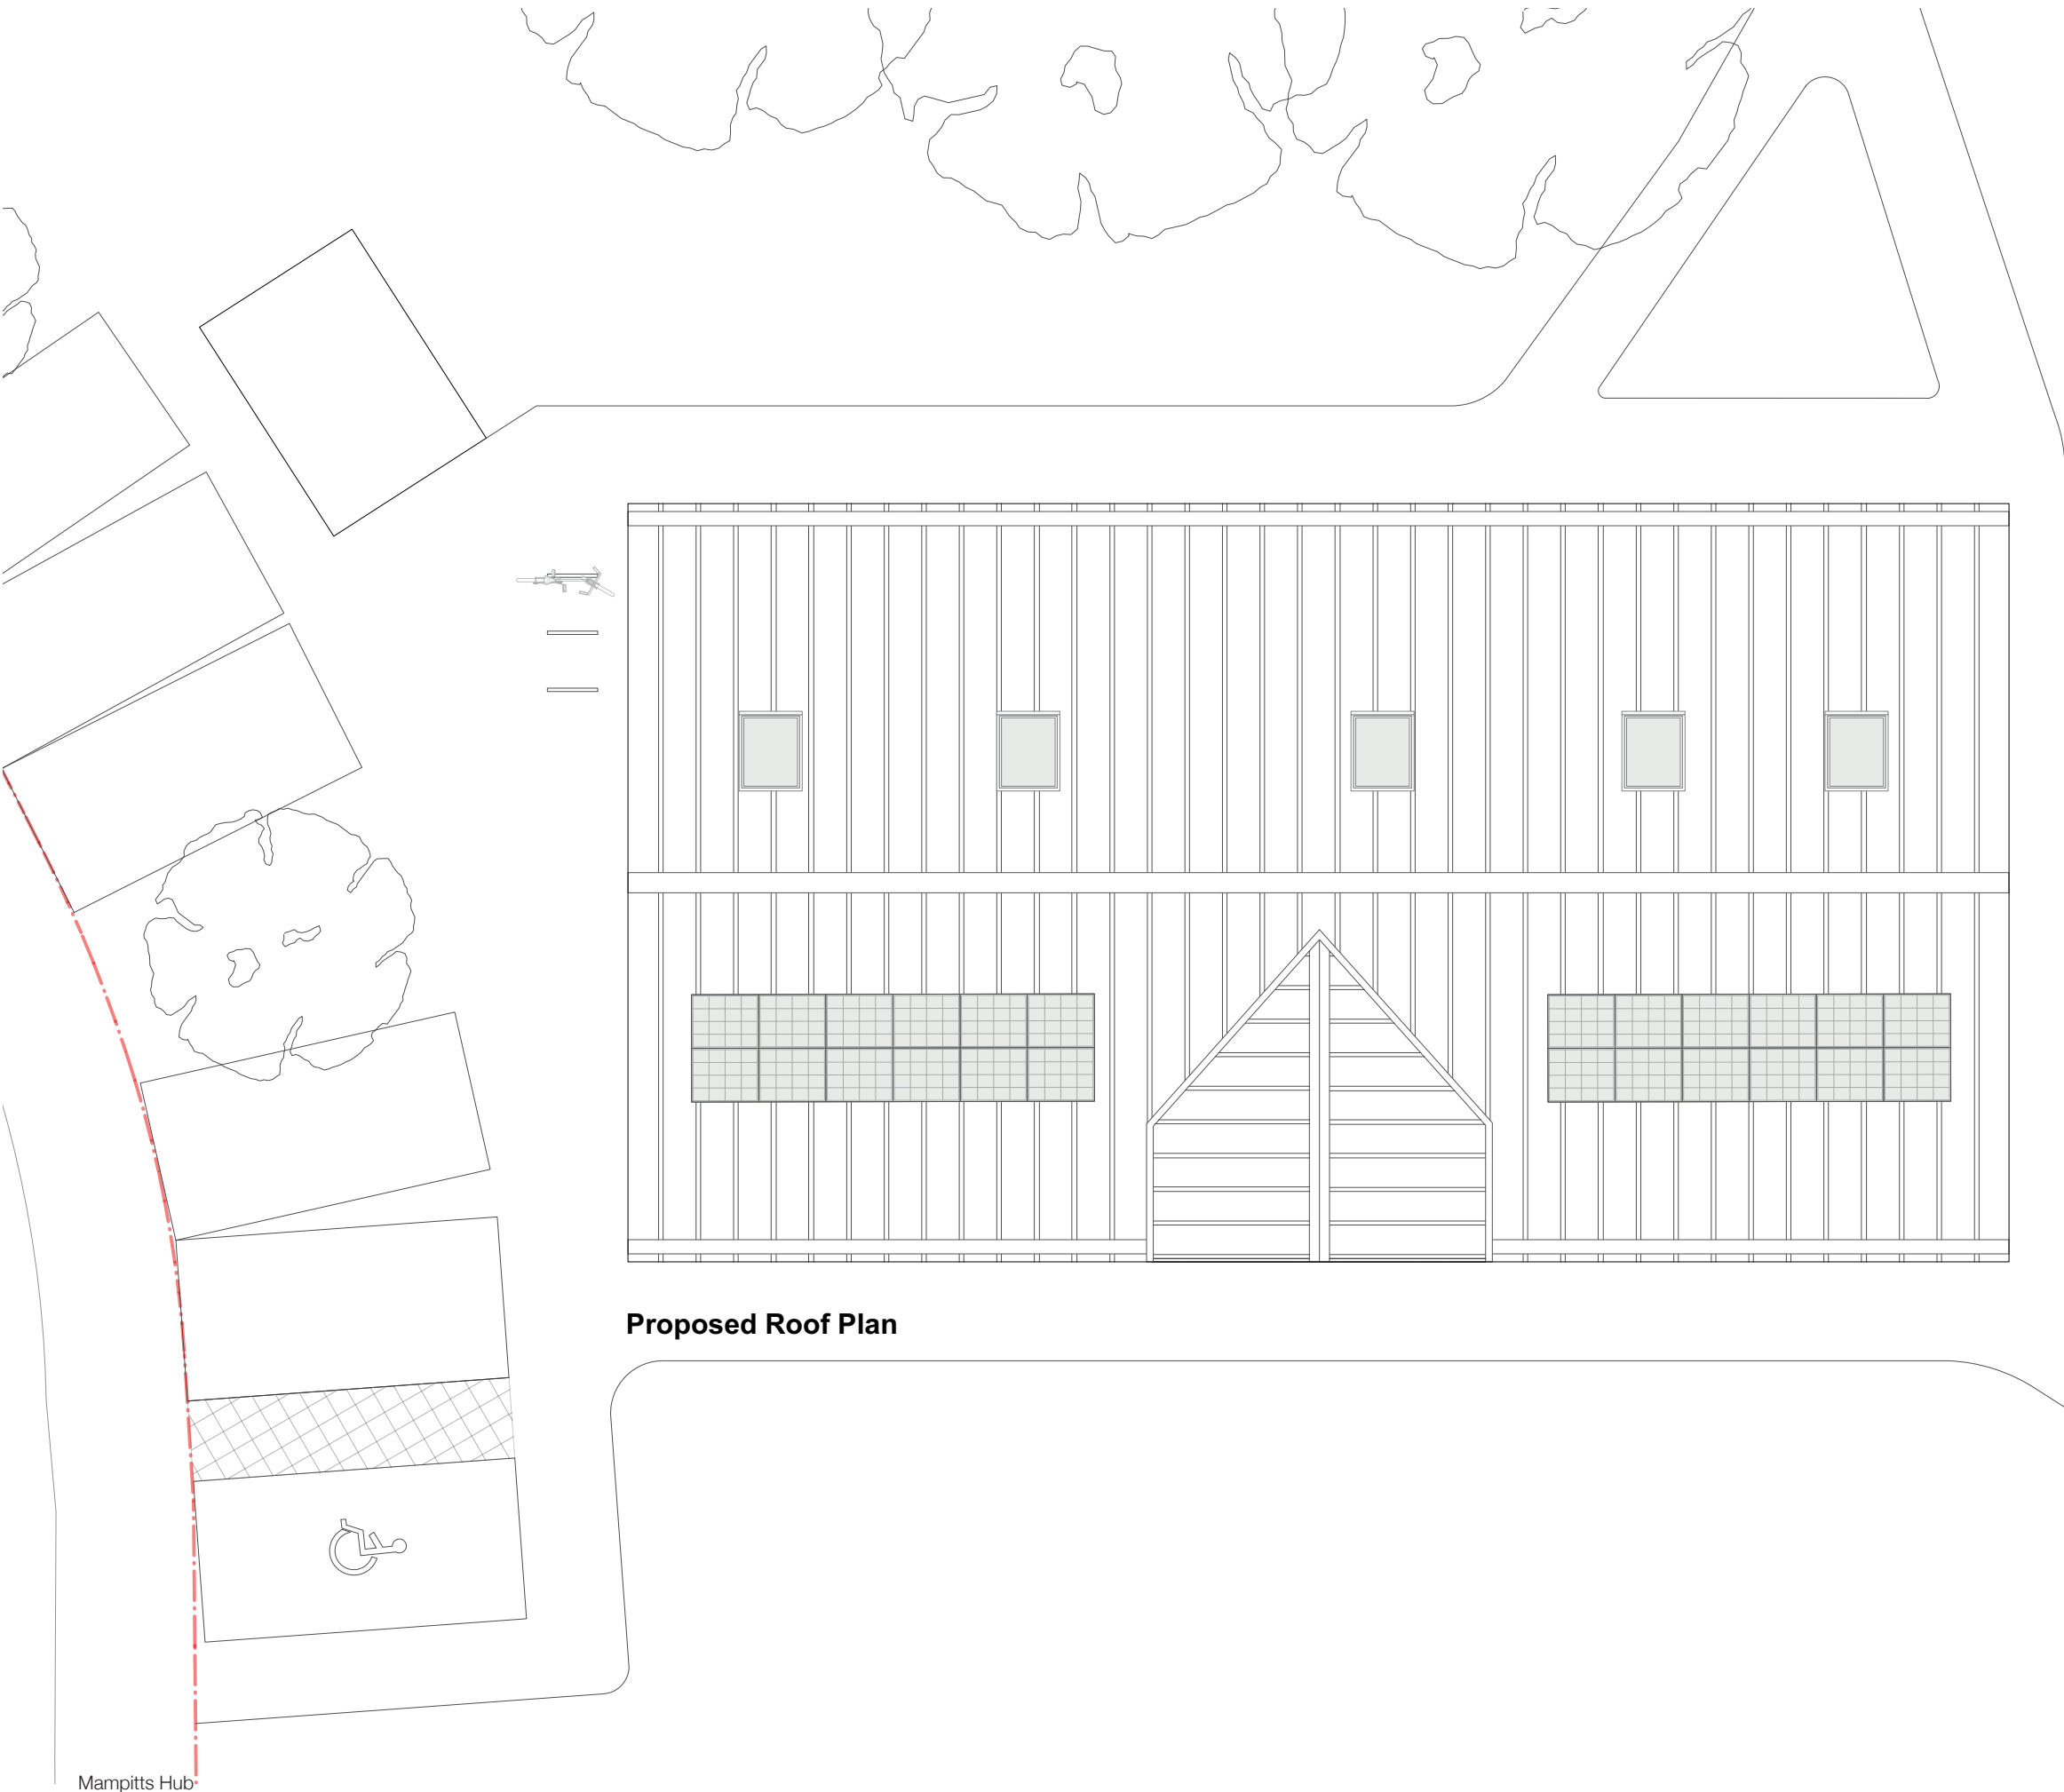


Proposed Roof Plan

Mampitts Hub

0 0.5 1.0 2.0 3.0 4.0 5.0m

1:100 @ A3

Notes: -

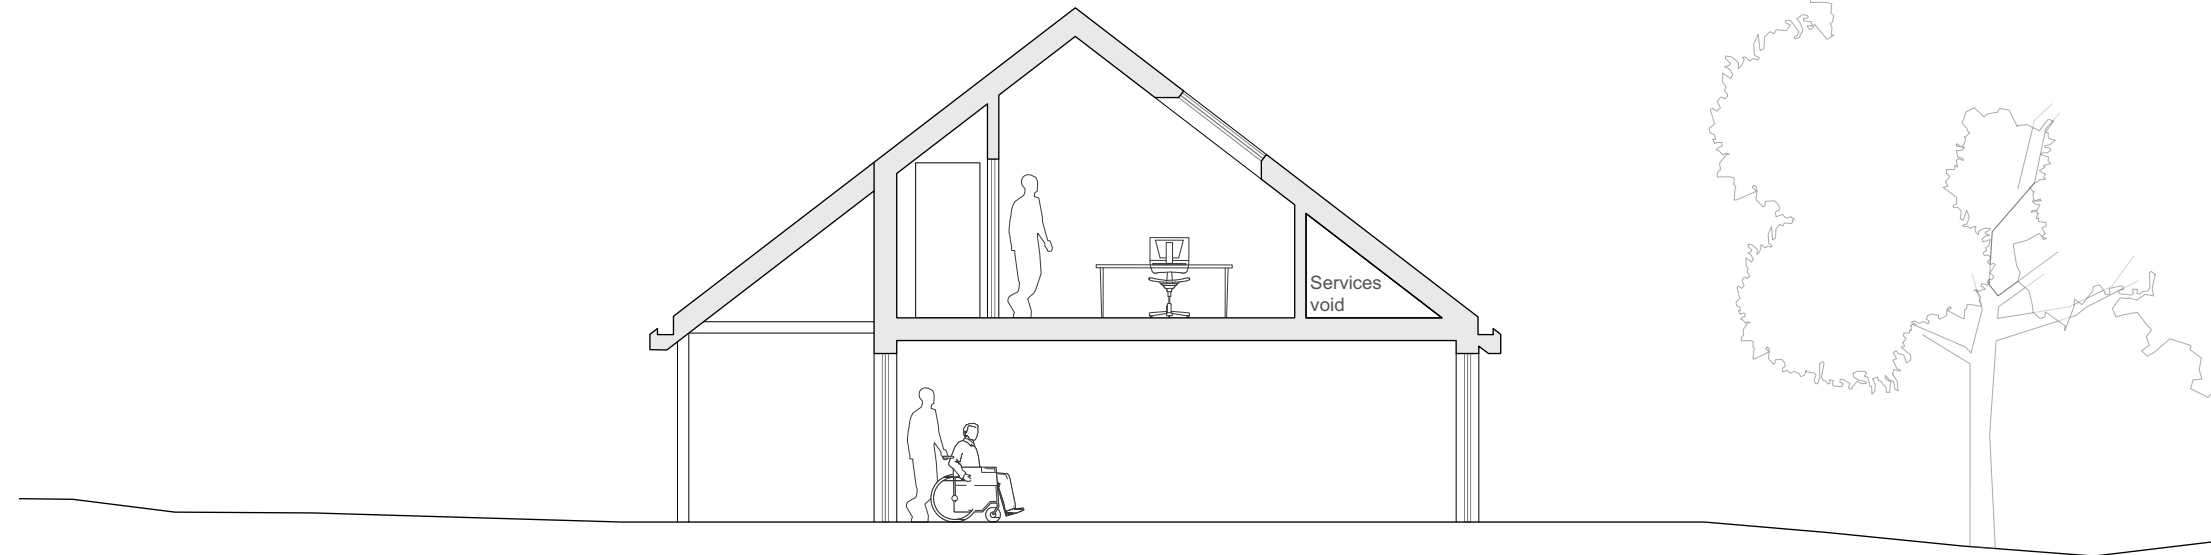

**Section A**

Rev: -

Issue -

Date: **August 2025**


Project: **Mampitts Community Hub,  
Mampitts Lane,  
Shaftesbury, SP7 8LG**

Title: **Proposed Sections**

Drawn: **FO** Checked: **CA**

Scale: **1:100 at A3**

Drawing: **1309-P-130**

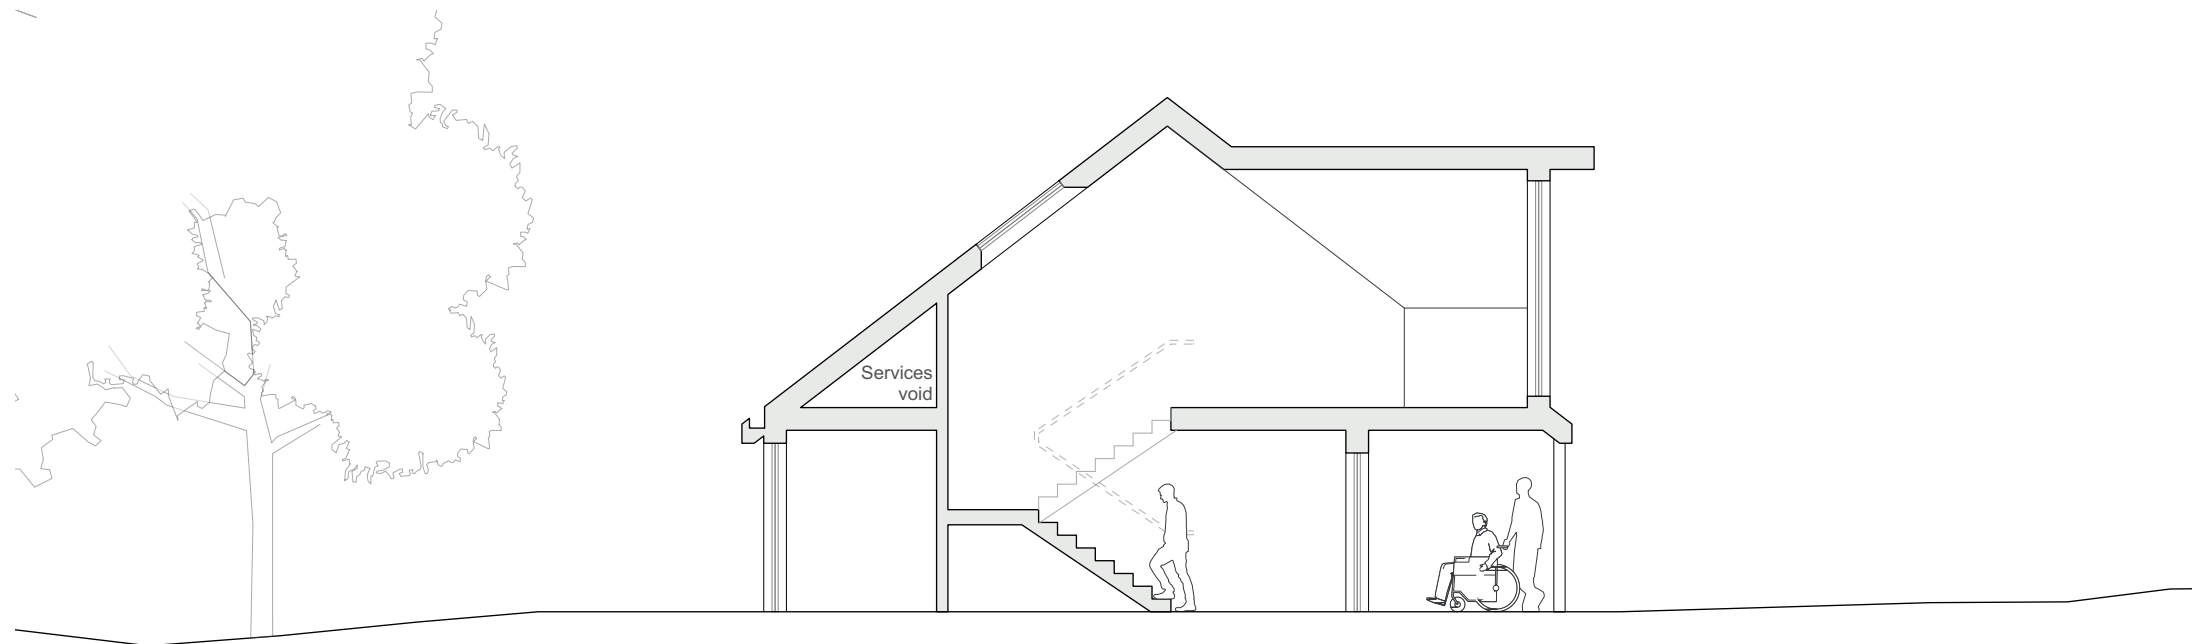


**Section B**

0 0.5 1.0 2.0 3.0 4.0 5.0m

1:100 @ A3

Notes: -

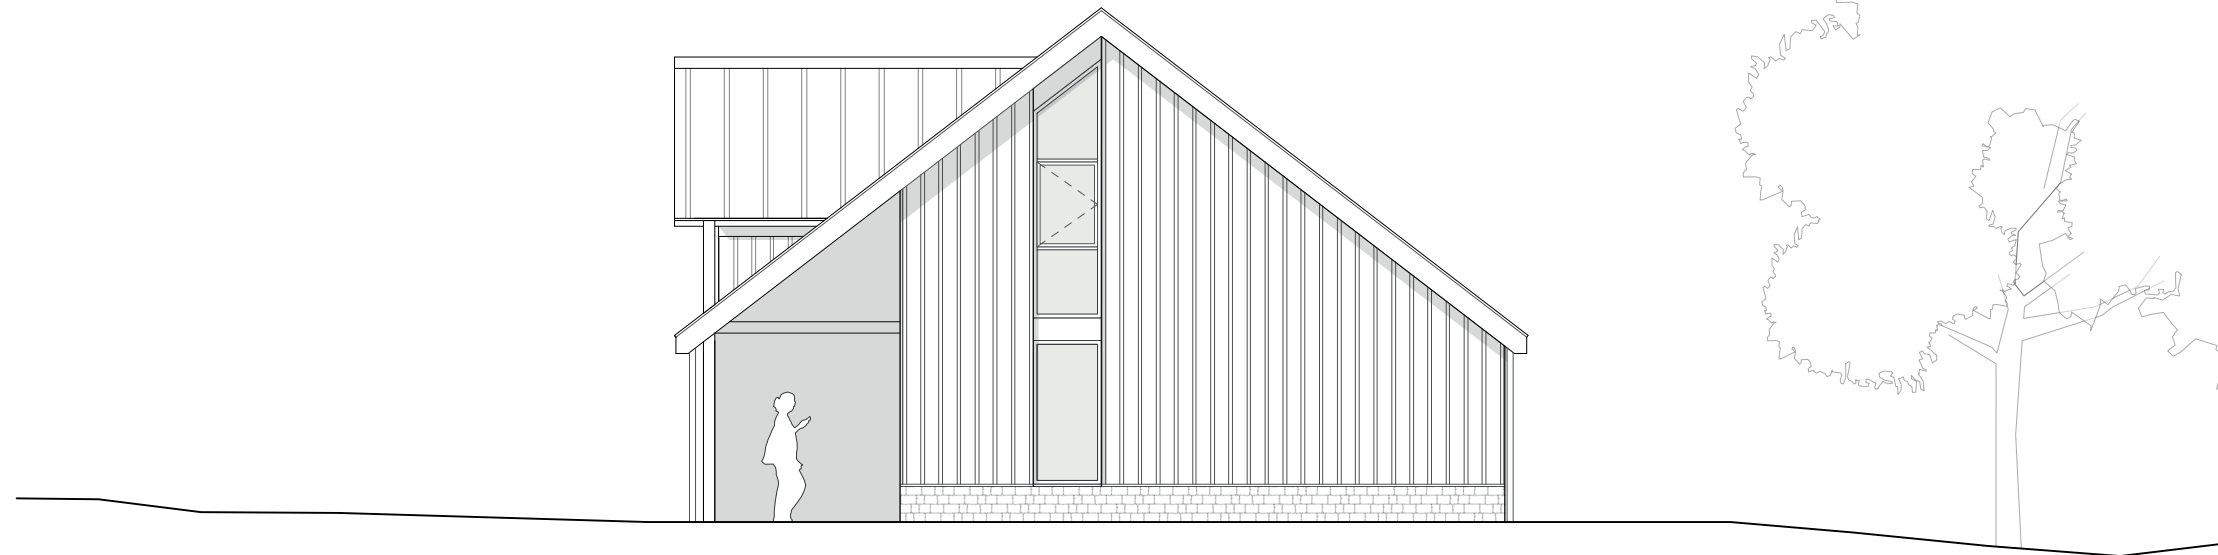

**South Elevation**

Rev: -

Issue -

Date: **August 2025**


Project: **Mampitts Community Hub,  
Mampitts Lane,  
Shaftesbury, SP7 8LG**

Title: **Proposed Elevations (1 of 2)**

Drawn: **FO** Checked: **CA**

Scale: **1:100 at A3**

Drawing: **1309-P-120**

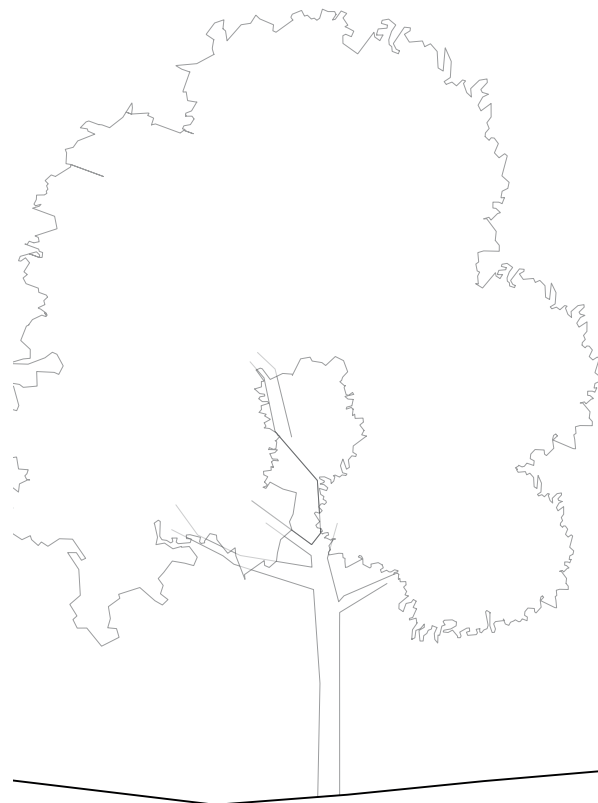


**North Elevation**

0 0.5 1.0 2.0 3.0 4.0 5.0m

1:100 @ A3

Notes: -

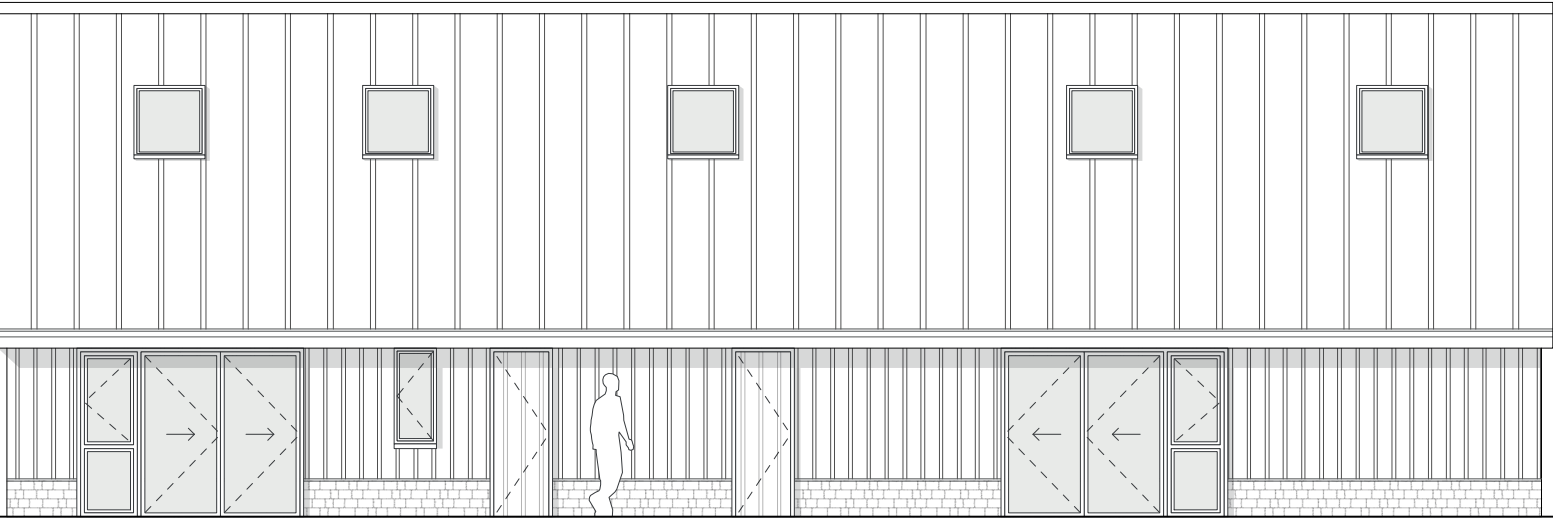

East Elevation

Rev:

Issue -

Date: **August 2025**

Project: **Mampitts Community Hub,  
Mampitts Lane,  
Shaftesbury, SP7 8LG**

Title: **Proposed Elevations (2 of 2)**

Drawn: **FO** Checked: **CA**

Scale: **1:100 at A3**


Drawing: **1309-P-121**



West Elevation



South-East Elevation  
Scale 1:100

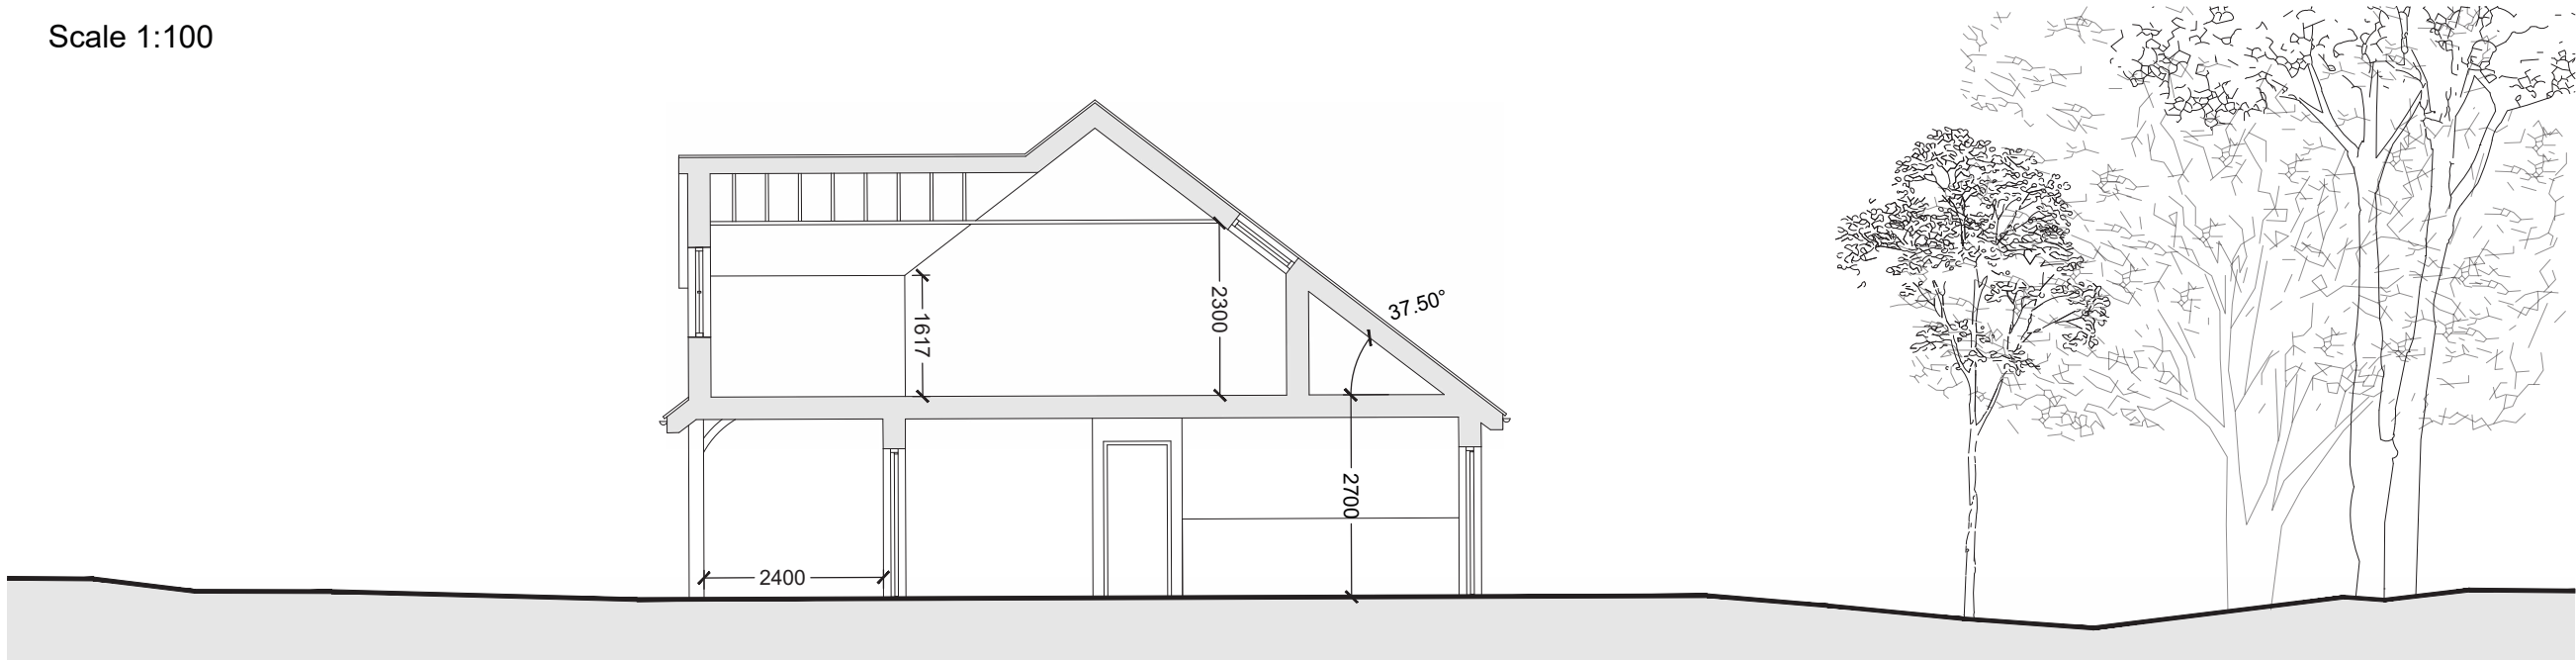

Section A-A  
Scale 1:100



North-East Elevation  
Mampitts Hub  
Scale 1:100

**Notes:**  
This drawing is protected by copyright. No part of this document may be reproduced, altered, or transmitted in any form or by any means without permission.  
Do not scale off these drawings for construction purposes. If any discrepancies are found, please contact PWCR.

**ASKEW CAVANNA**  
architects

Rev	Description	Drawn By	Date
	Client: Shaftesbury Town Council	Drawn By: LE	
	Dwg Title: Elevations & Section	Checked By: GC	
	Project: Mampitts Community Hub	Scale: 1:100 @A3	Date: 14th June 2023
Job No.: 5166	Dwg No.: P05	Revision: -	




PWCR, Grosvenor House,  
Bleke Street, Shaftesbury,  
Dorset SP7 8AW  
01747 851881  
www.pwcr.co.uk  
mail@pwcr.co.uk  
RIBA Chartered Practice



**Notes:**  
This drawing is protected by copyright. No part of this document may be reproduced, altered, or transmitted in any form or by any means without permission.  
Do not scale off these drawings for construction purposes. If any discrepancies are found, please contact PWCR.



South-West Elevation  
Scale 1:100

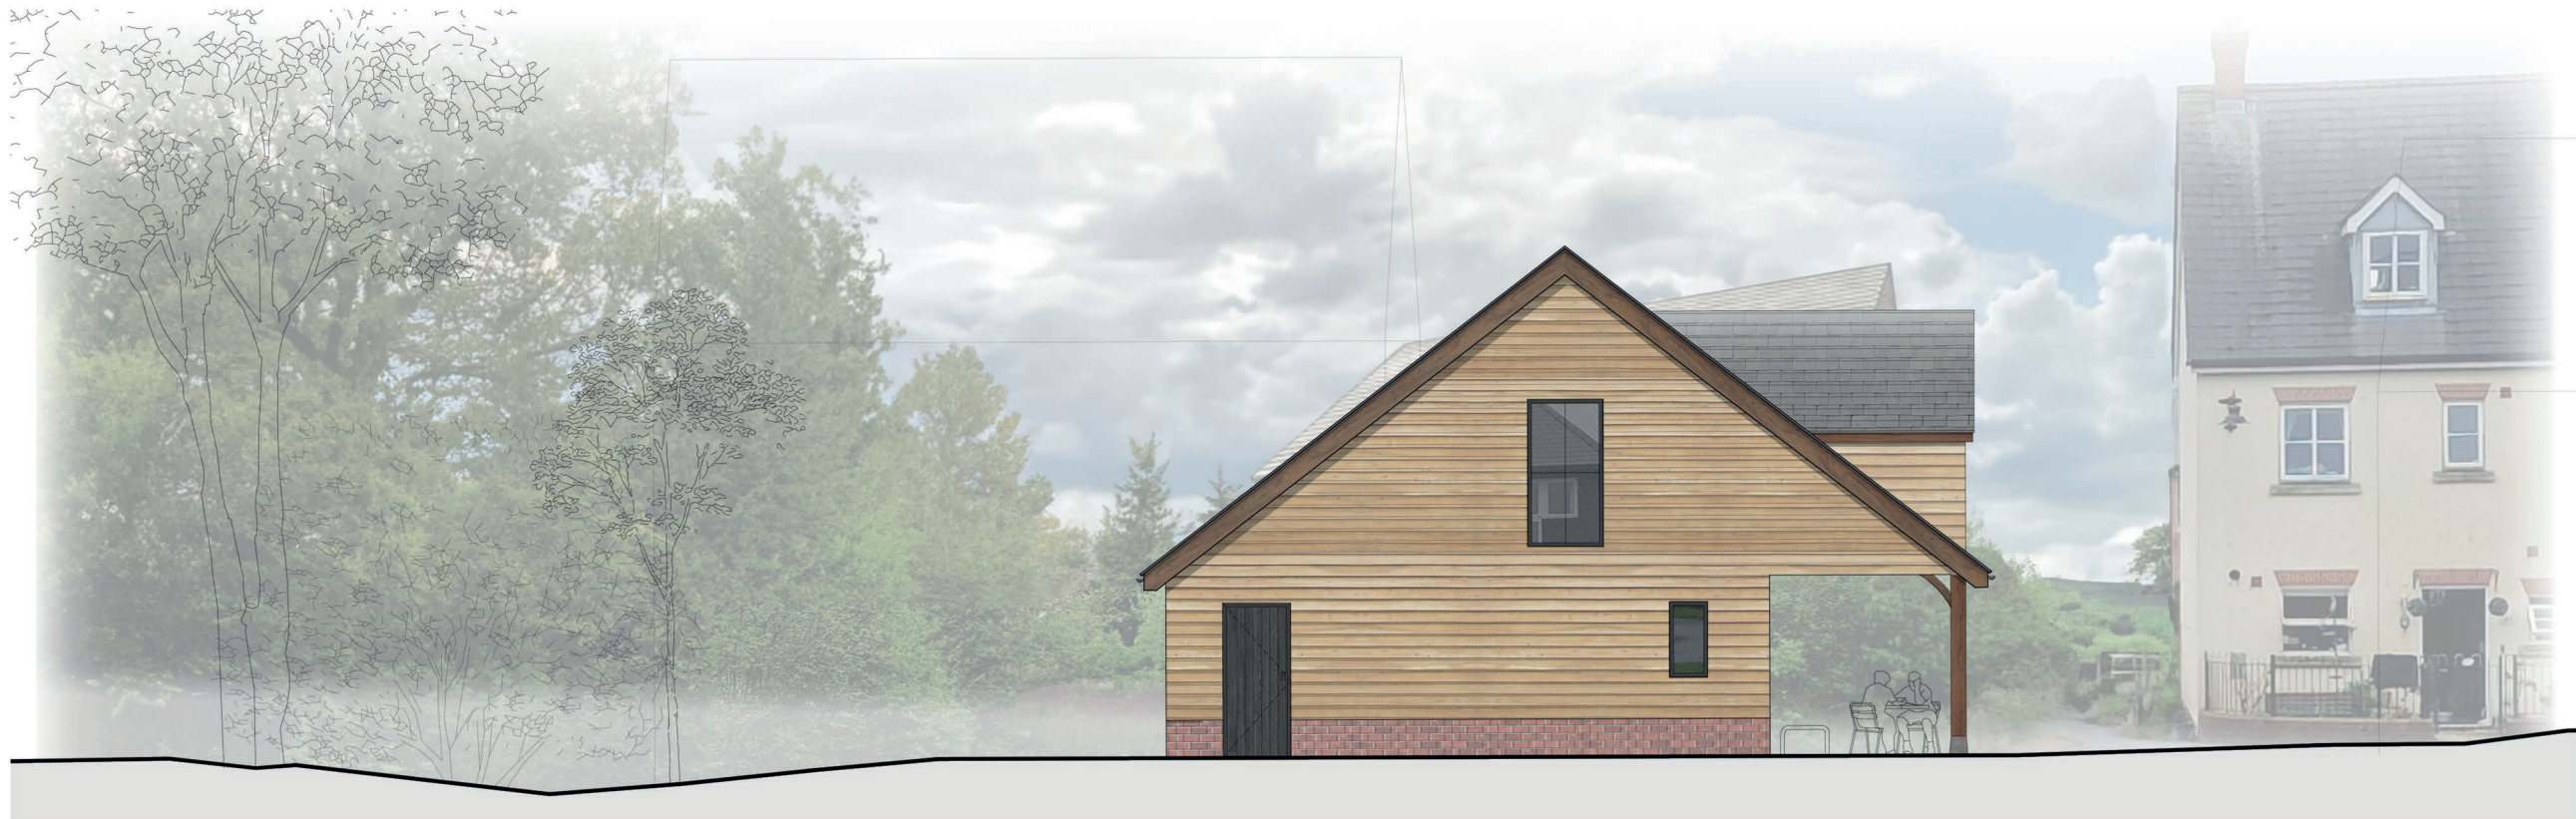

North-West Elevation  
Scale 1:100

Rev	Description	Drawn By	Date
Client:	Shaftesbury Town Council	Drawn By:	LE
Dwg Title:	Elevations	Checked By:	GC
Project:	Mampitts Community Hub	Scale:	1:100 @A3
		Date:	14th June 2023
Job No.:	5166	Dwg No.:	P04
		Revision:	-




ARCHITECTS | TOWN PLANNERS

PWCR, Grosvenor House,  
Bleke Street, Shaftesbury,  
Dorset SP7 8AW

01747 851881  
www.pwcr.co.uk  
mail@pwcr.co.uk

RIBA   
Chartered Practice

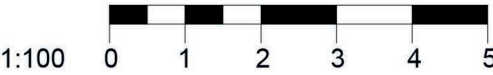



# Material Palette

