



Location for new Basket Swing



Location for seating etc



Location for new Dutch Disc and Mounds A+B



Above: entrances 1 (pedestrian) and 2 (maintenance access)




Far right above: entrance 3



Left: entrance 4


Above right: entrance 5

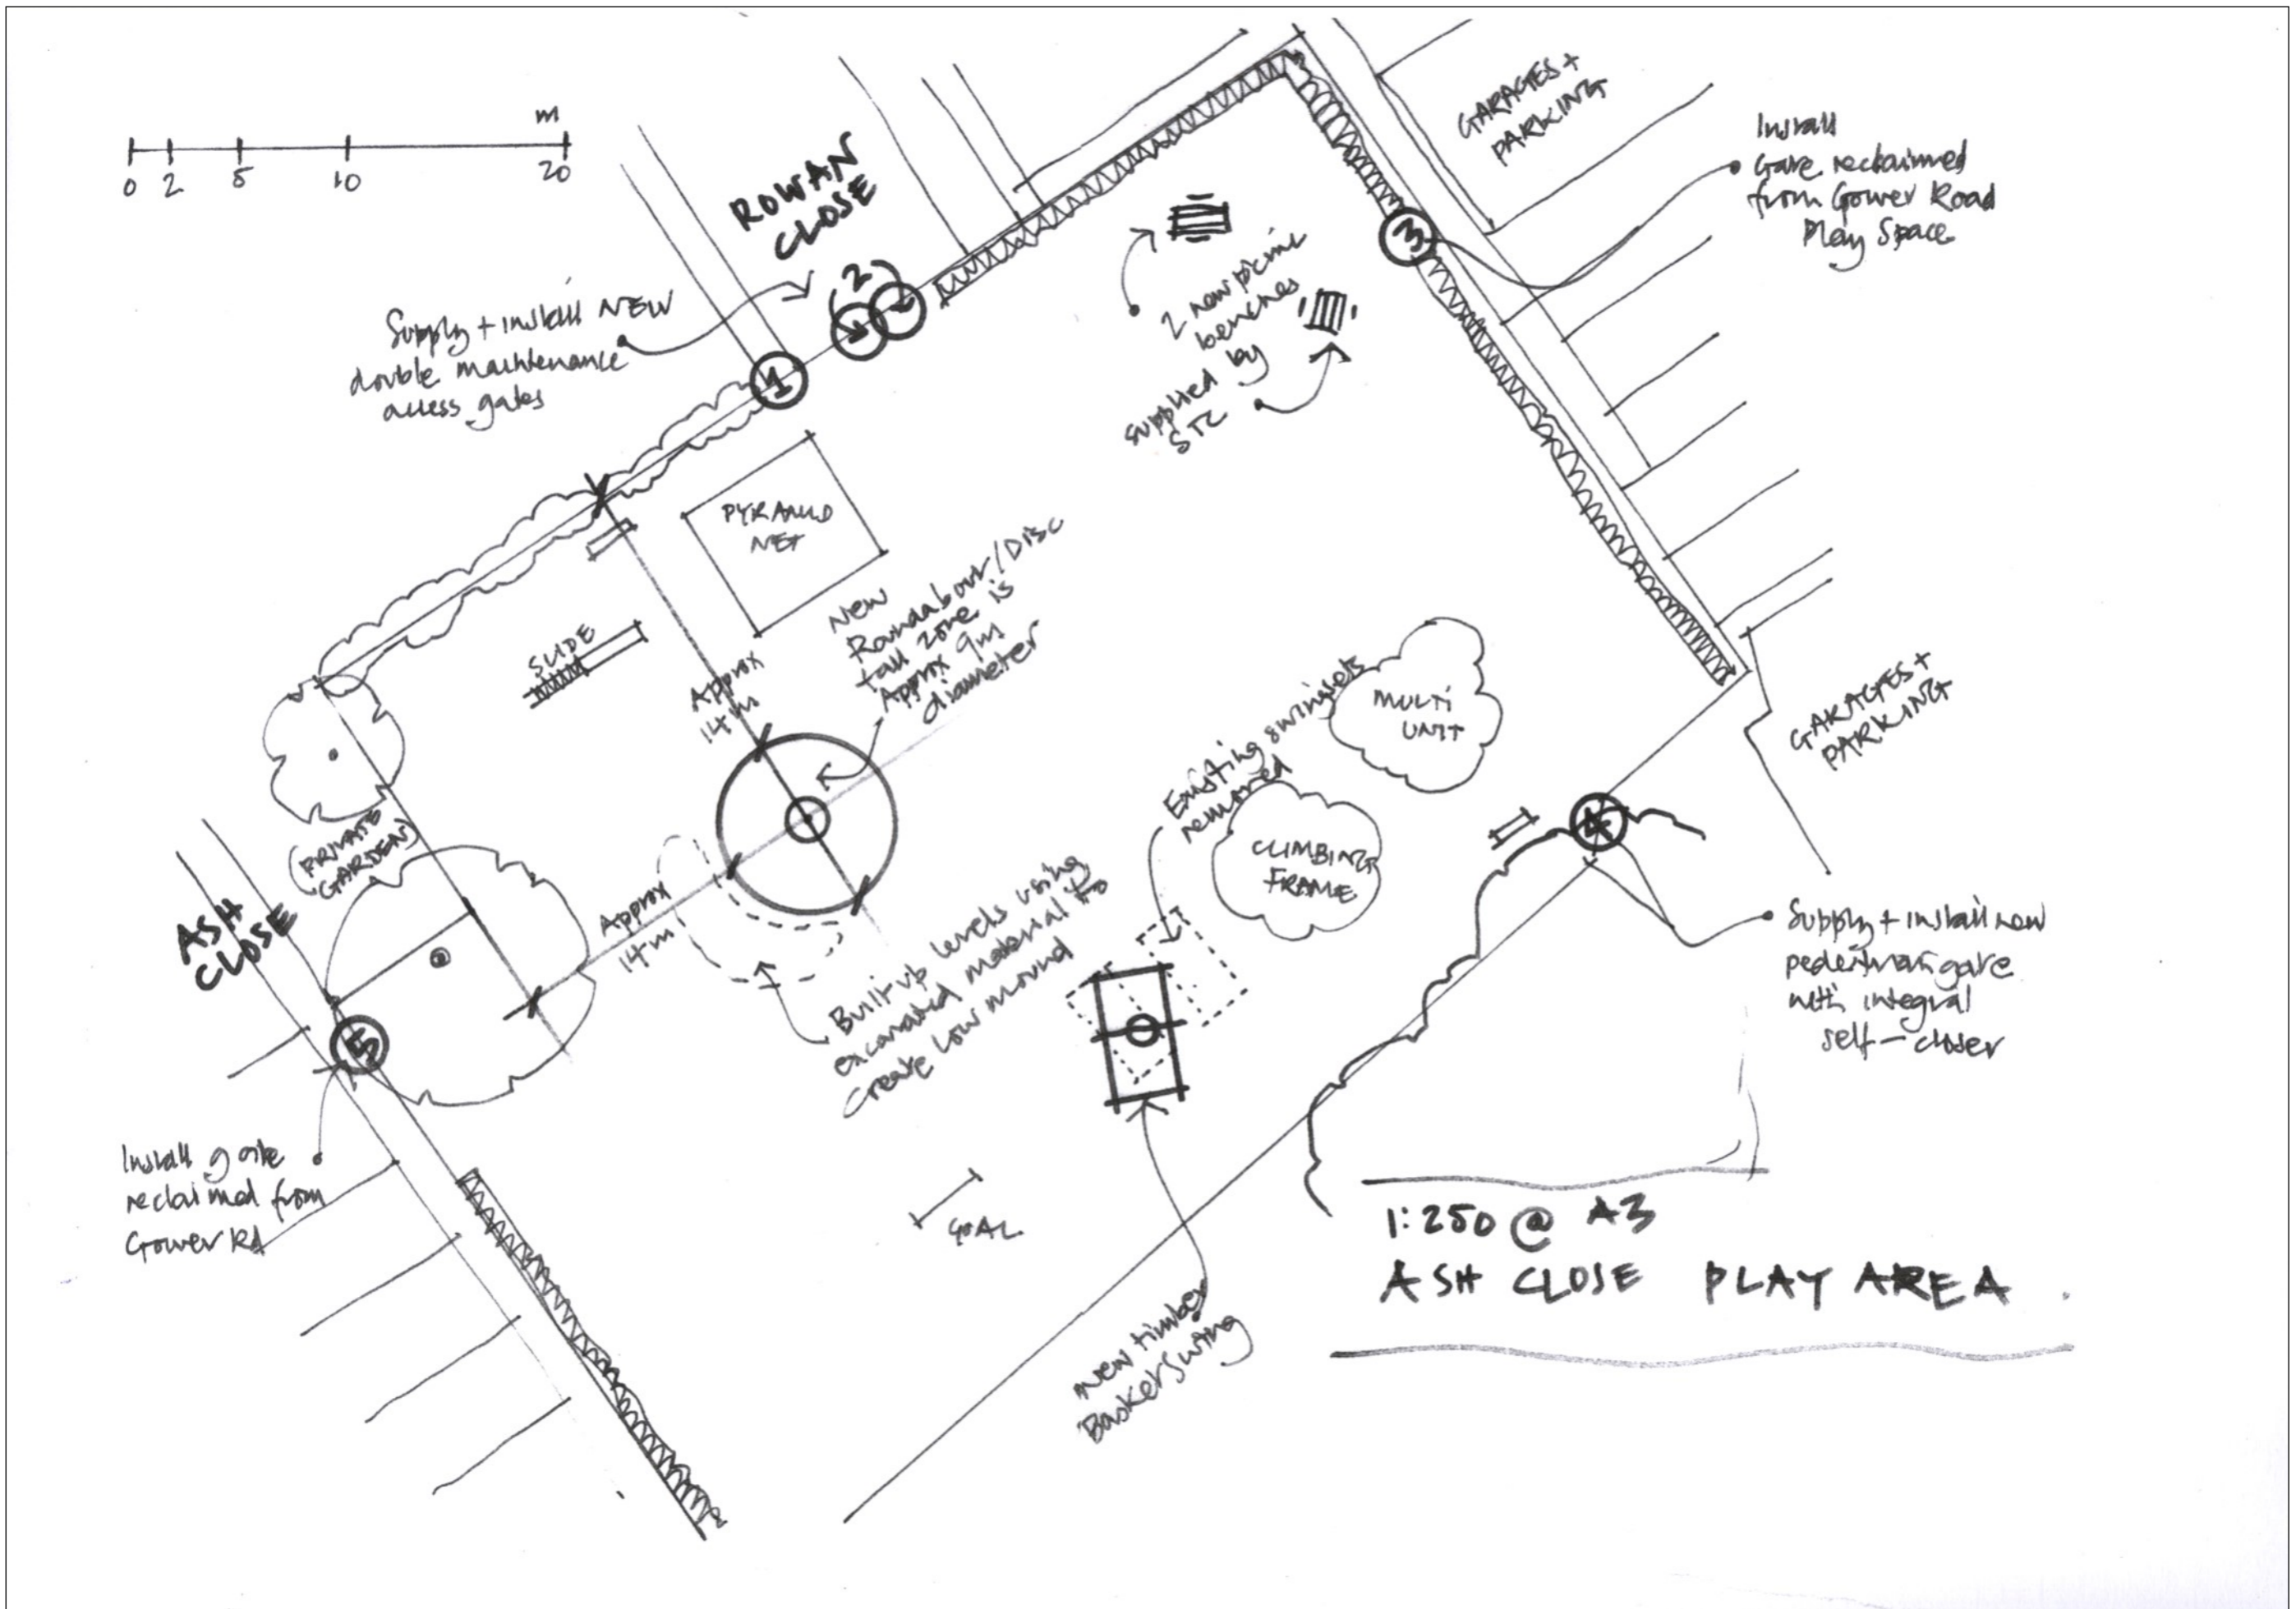



Top: barriers to be removed and surfaces to be made good

Bottom: entrance gate relocated adjacent to hedge and picnic bench replaced with new one in better location. Chain link mesh replaced with timber post and rail across open (non hedge) section

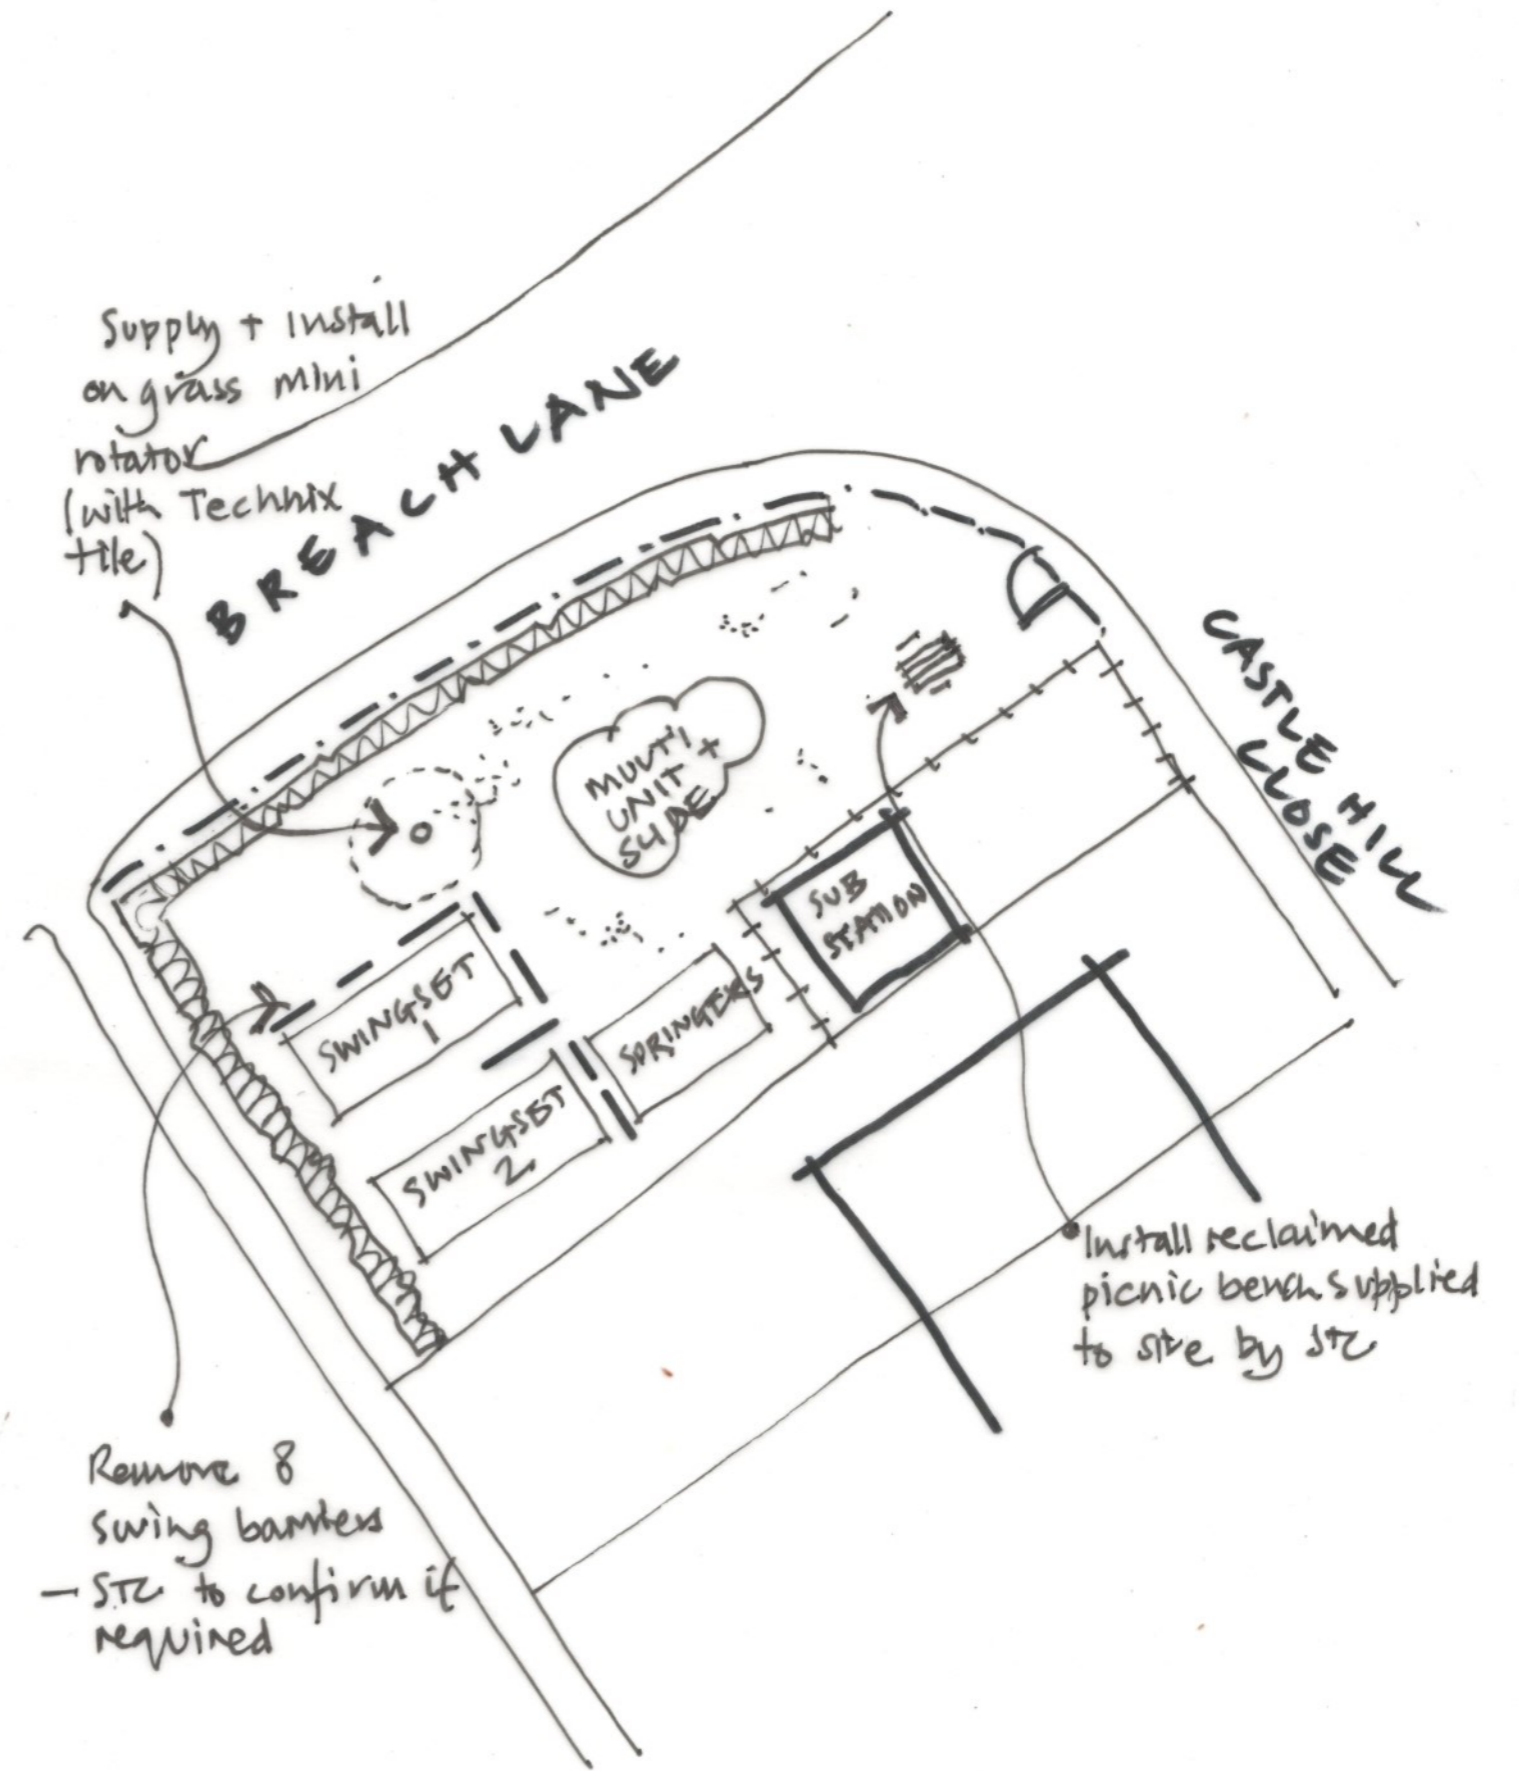



Top: elephant piece to be removed and disposed of, green space beyond shows the treeline along which the equipment will be relocated

Bottom: Items to be relocated against treeline to north. Existing playground to be demolished and ground levels / grass to be reinstated. Path to be broken out.

